


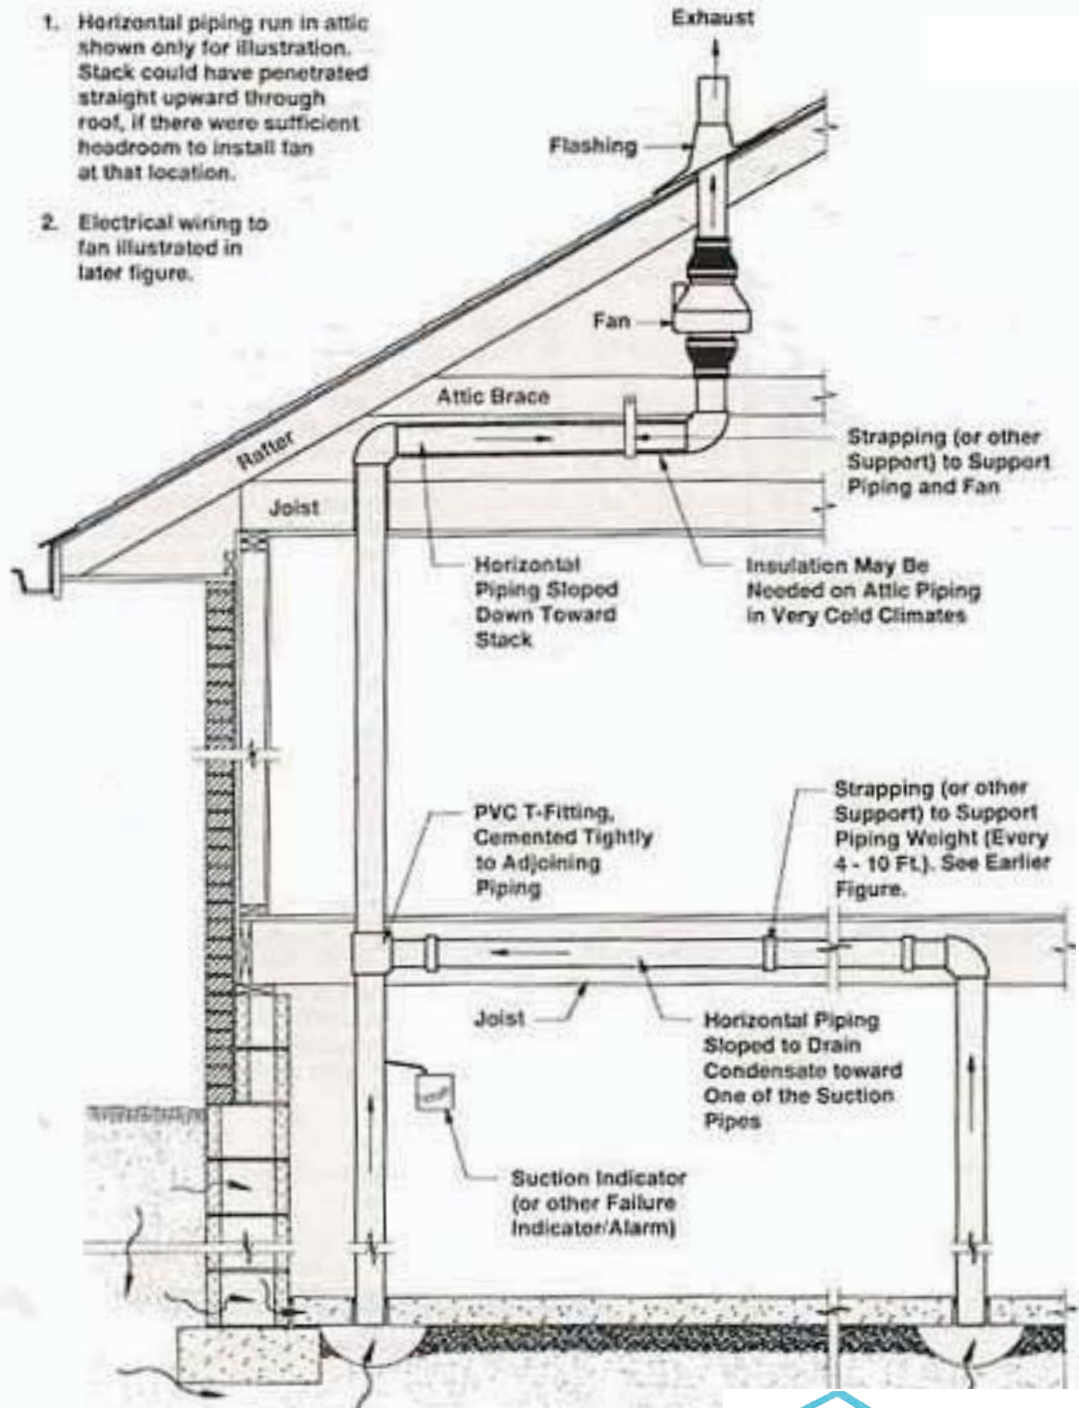

Sub Slab Depressurization Inside Routing

Notes:

1. Horizontal piping run in attic shown only for illustration. Stack could have penetrated straight upward through roof, if there were sufficient headroom to install fan at that location.
2. Electrical wiring to fan illustrated in later figure.



NEWEST TIP OF THE WEEK